




6160 Kempsville Circle
Suite 316A
Norfolk, VA 23502
(757)466-1109
(757)466-1283 Fax
info@kdgpc.com

SOUTH BAY APARTMENTS
SOUTH STREET
PORTSMOUTH, VIRGINIA

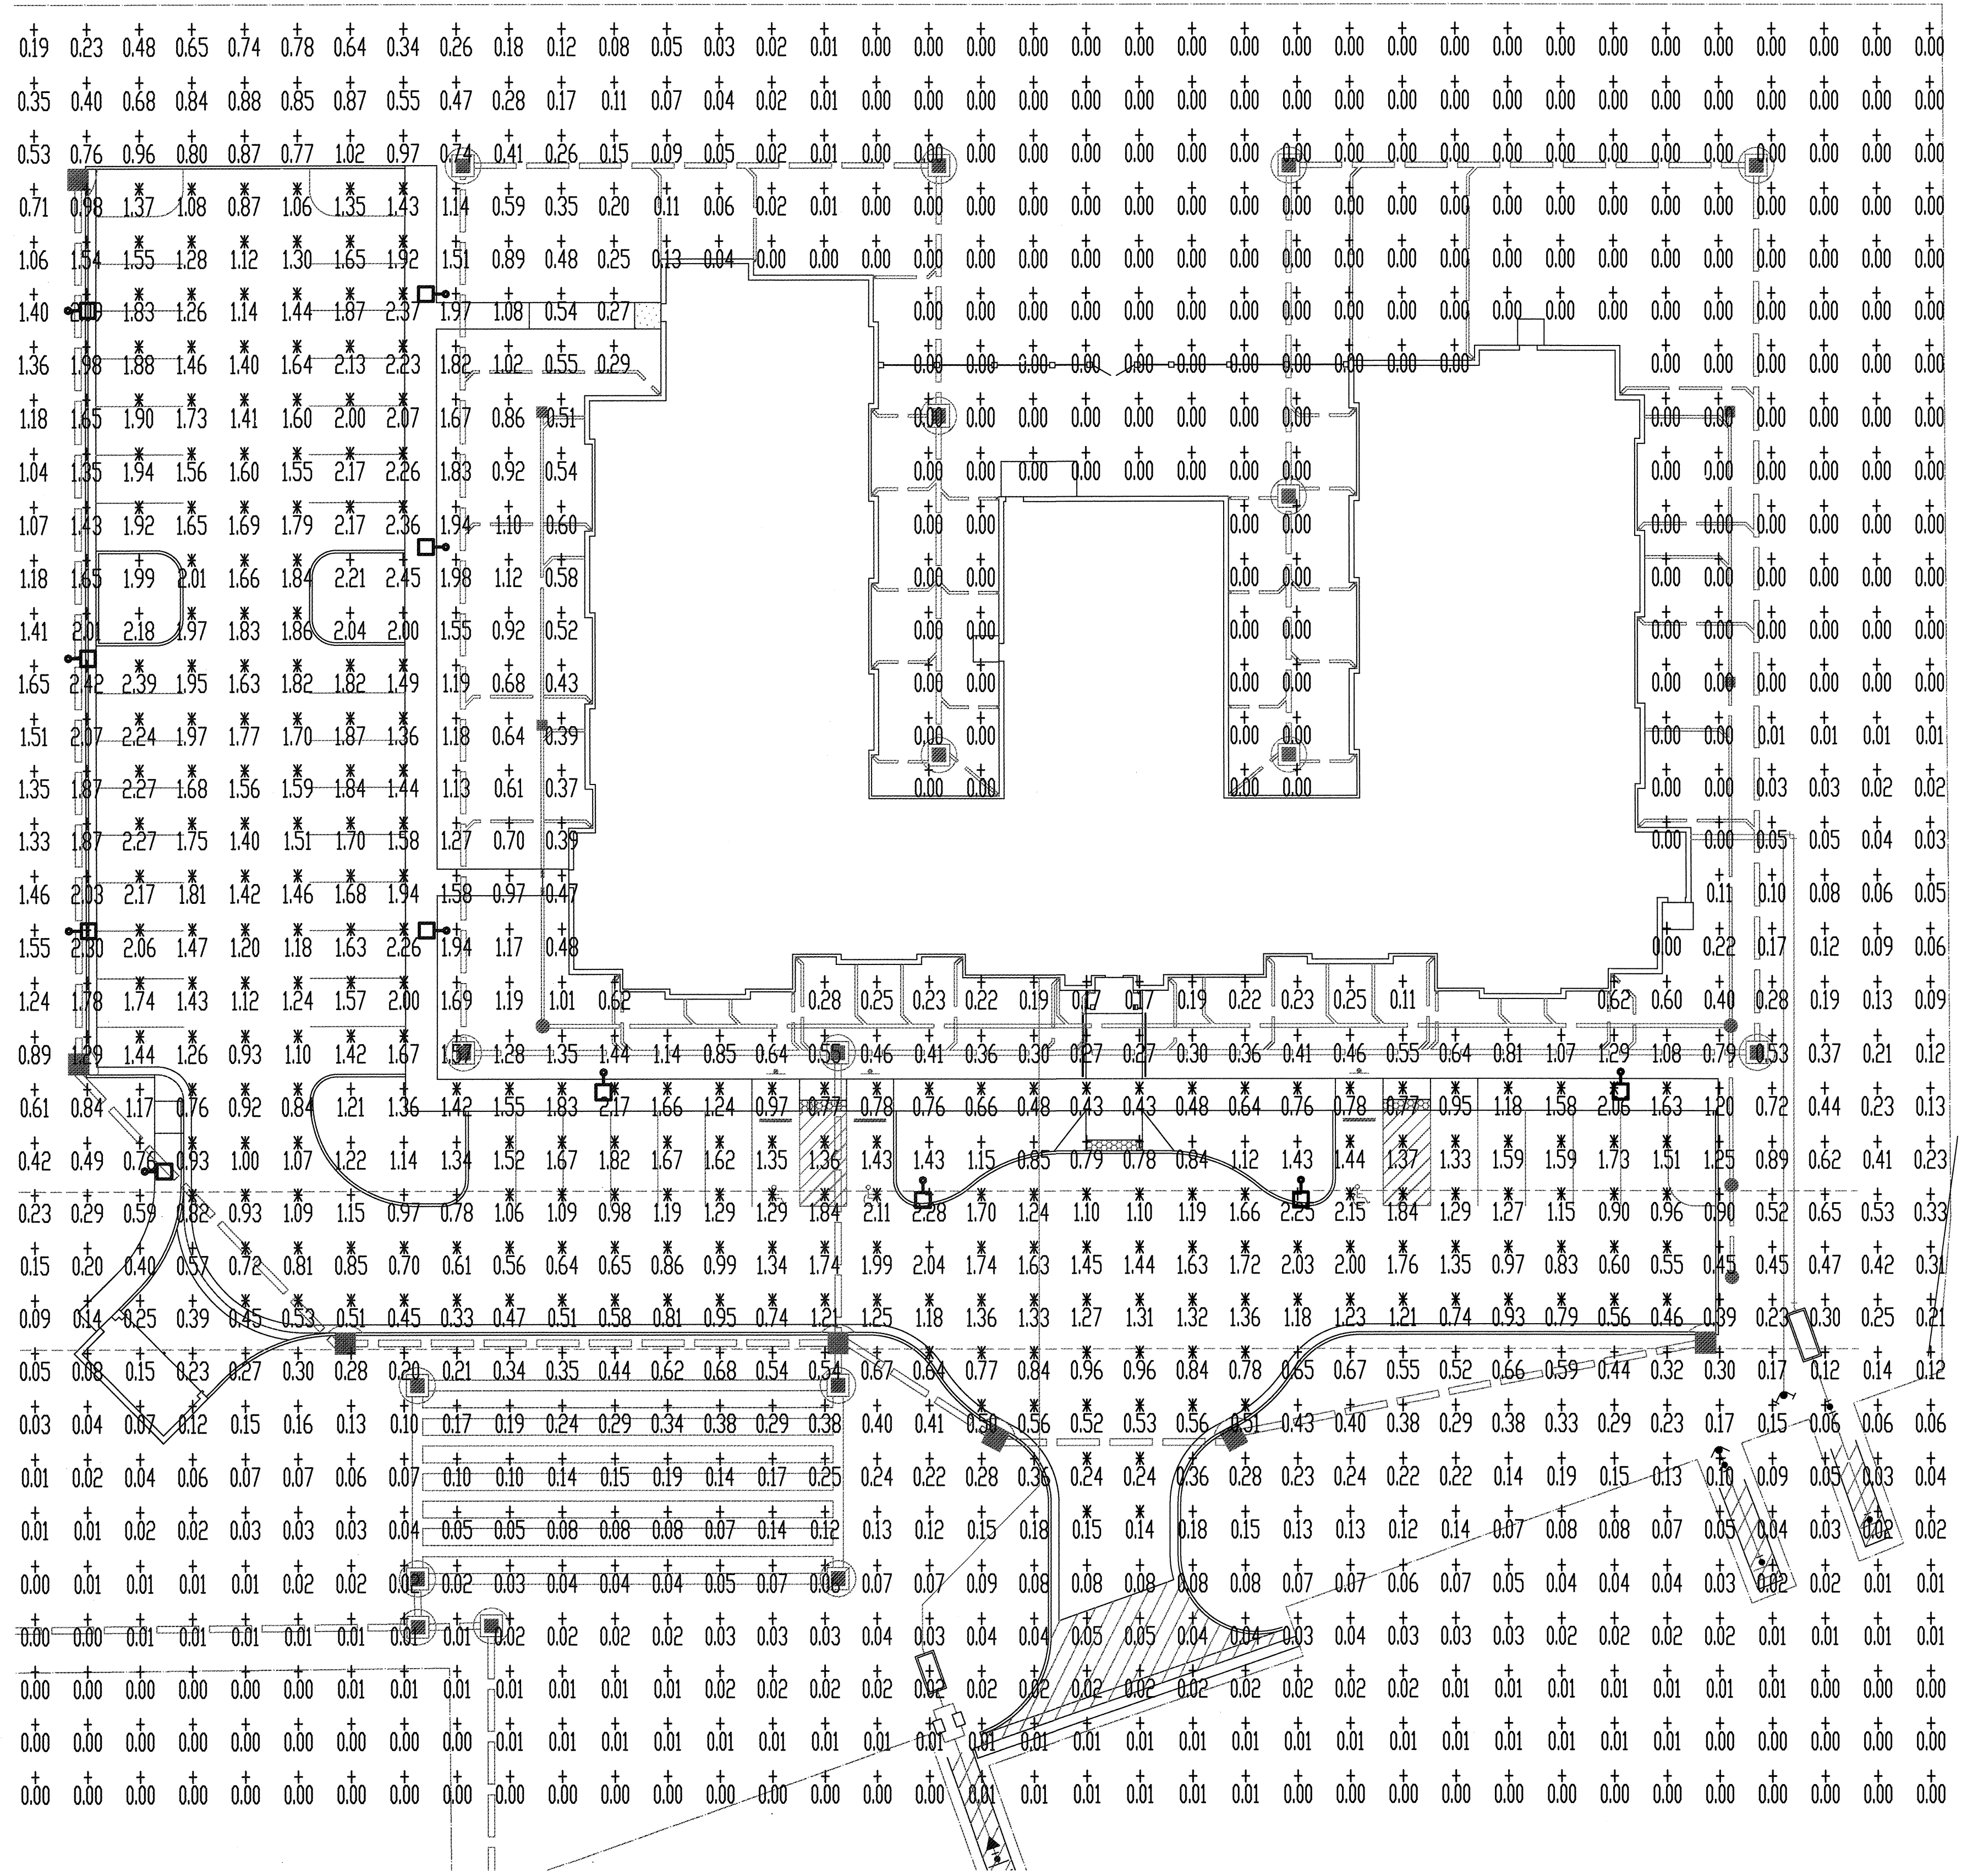


PHOTOMETRIC PLAN
SCALE: 1" = 20'-0"



CALCULATION SUMMARY								
AREA NAME	# PTS	SPAC	GROUP	AVE	MAX	MIN	MAX/MIN	AVE/MIN
NON PARKING	957	10.00	<+>	0.27	2.45	0.00	N/A	N/A
PARKING AREA	237	10.00	<*>	1.32	2.39	0.14	16.55	9.18

SHEET TITLE:
PHOTOMETRIC PLAN - ELECTRICAL

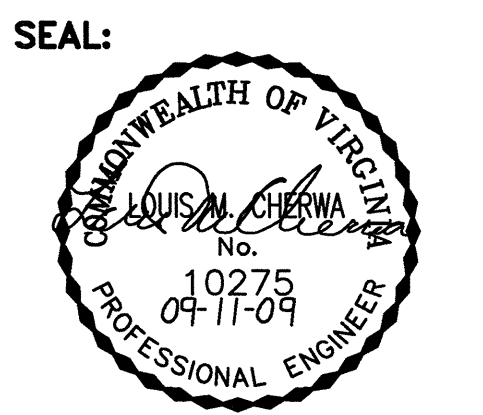

SHEET NO.:
E-5.2

17 of 17

DATE: SEPTEMBER 11, 2009
JOB NO: 0812

